



Original Plan

Remove inline bus boarding platform.
Provide indented bus bay

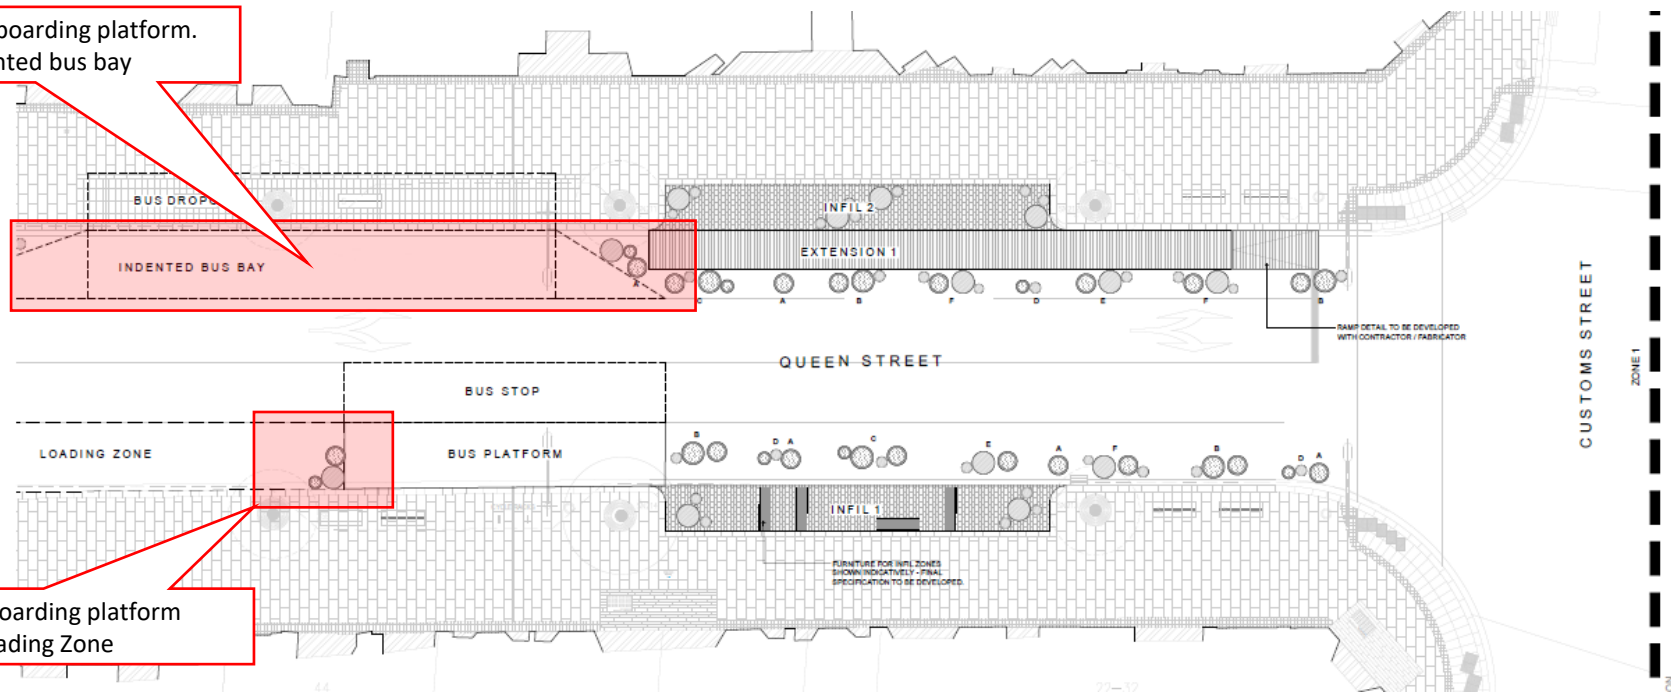


Alternative Plan


Shortened bus boarding platform
Extend Loading Zone

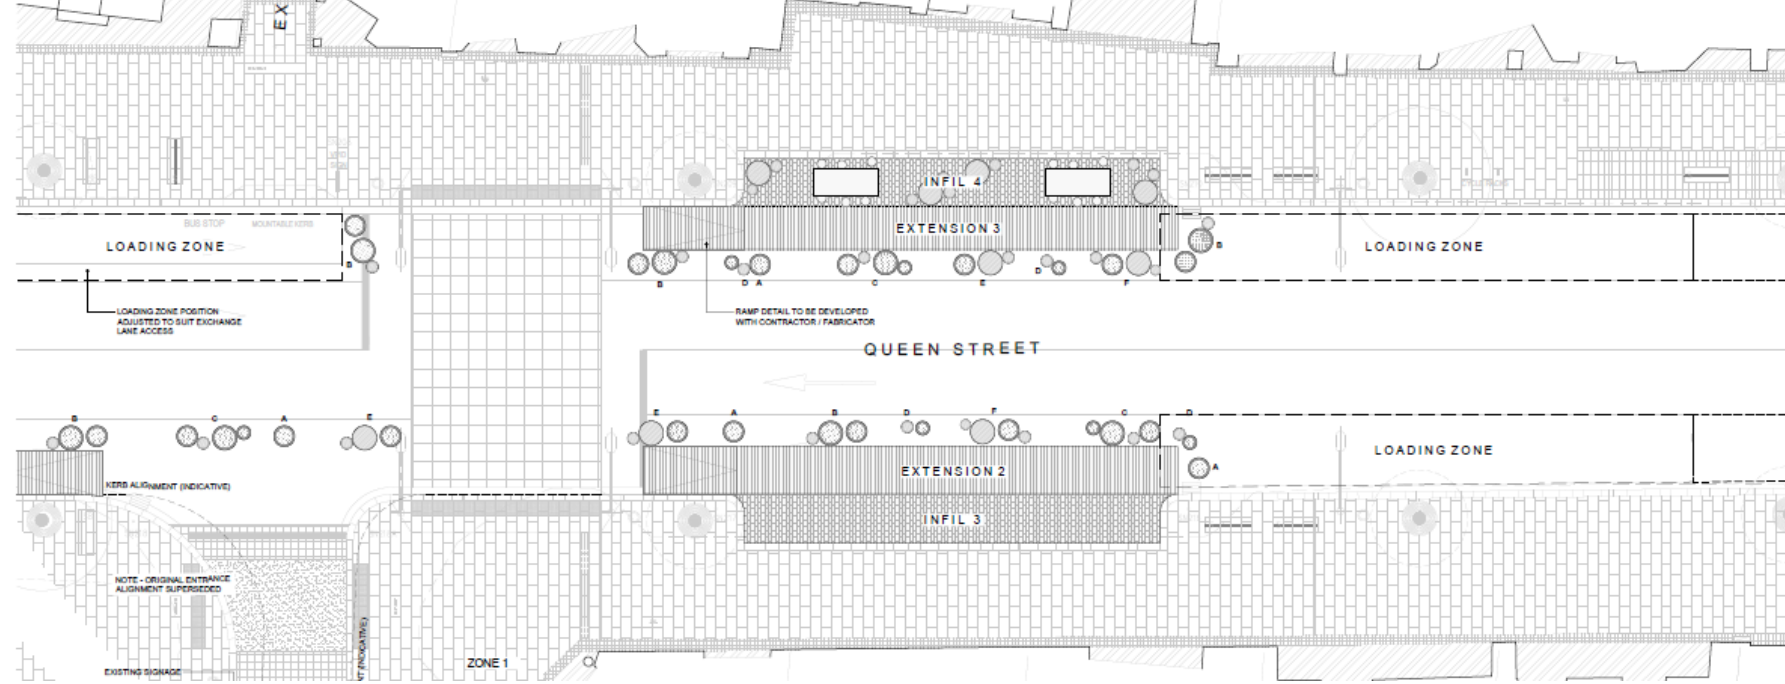


Original Plan

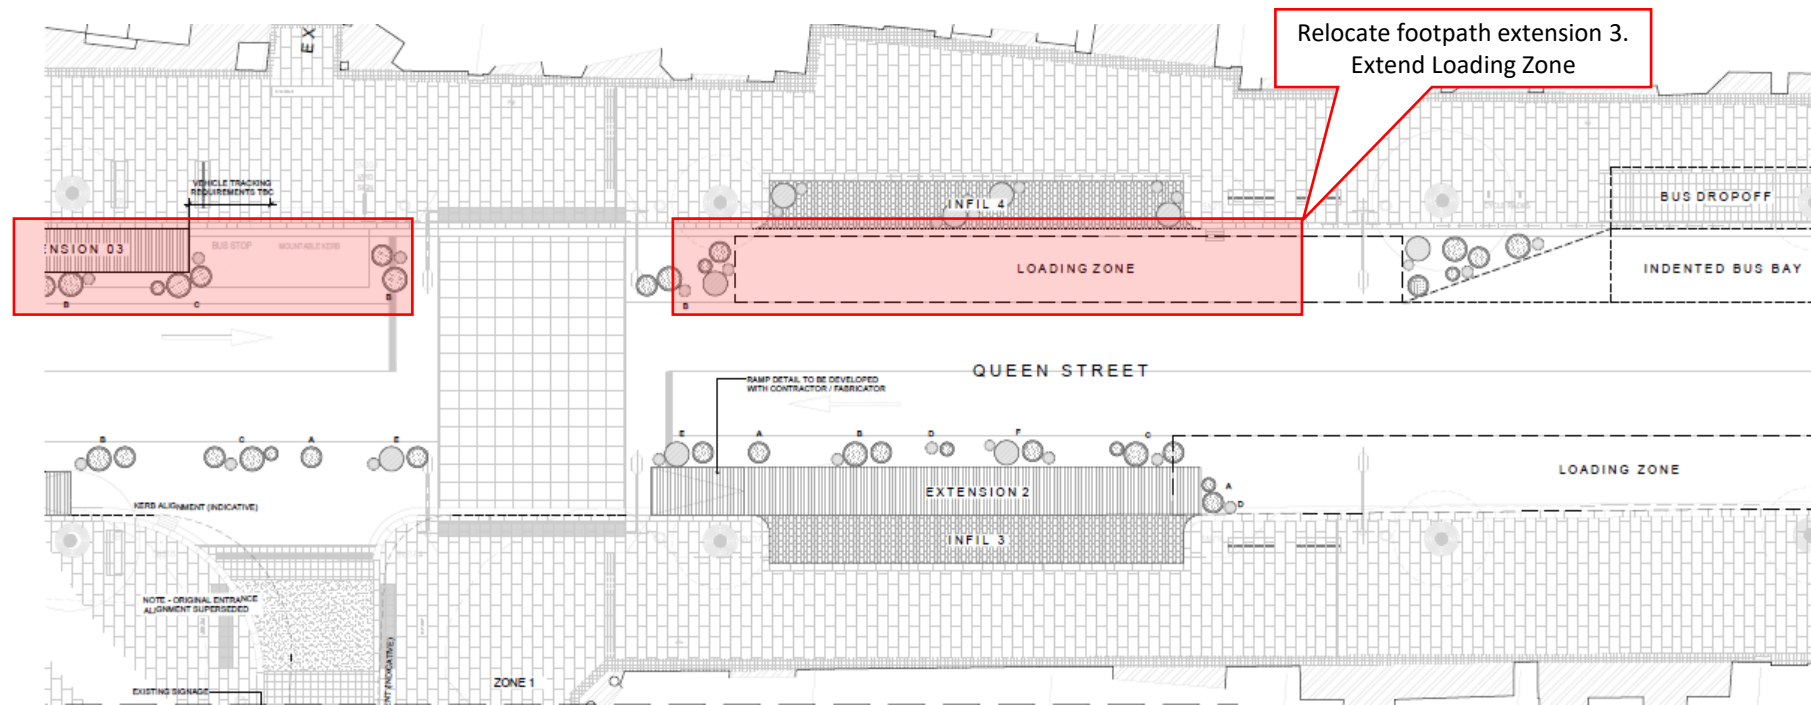

Alternative Plan

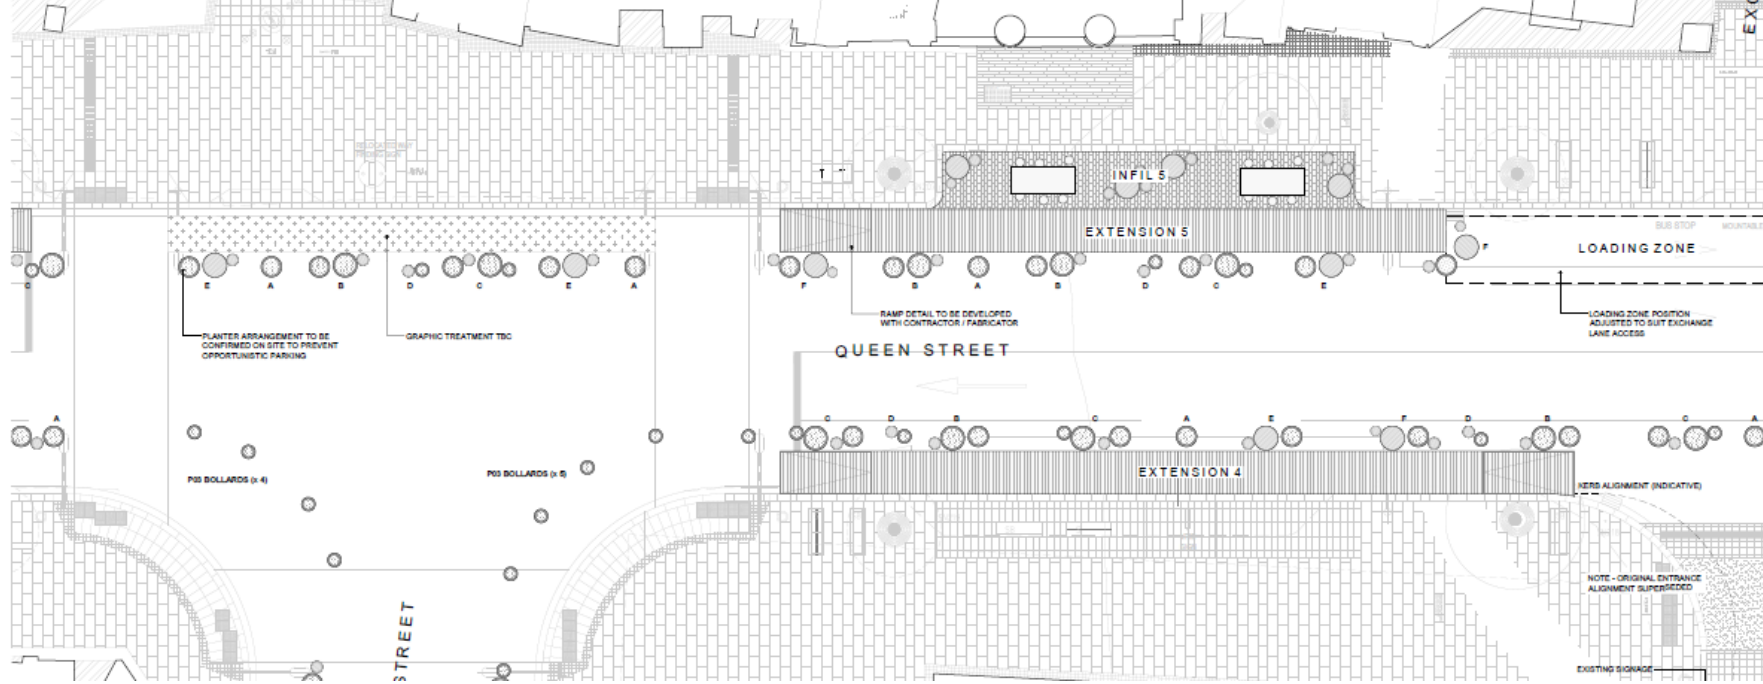


Original Plan

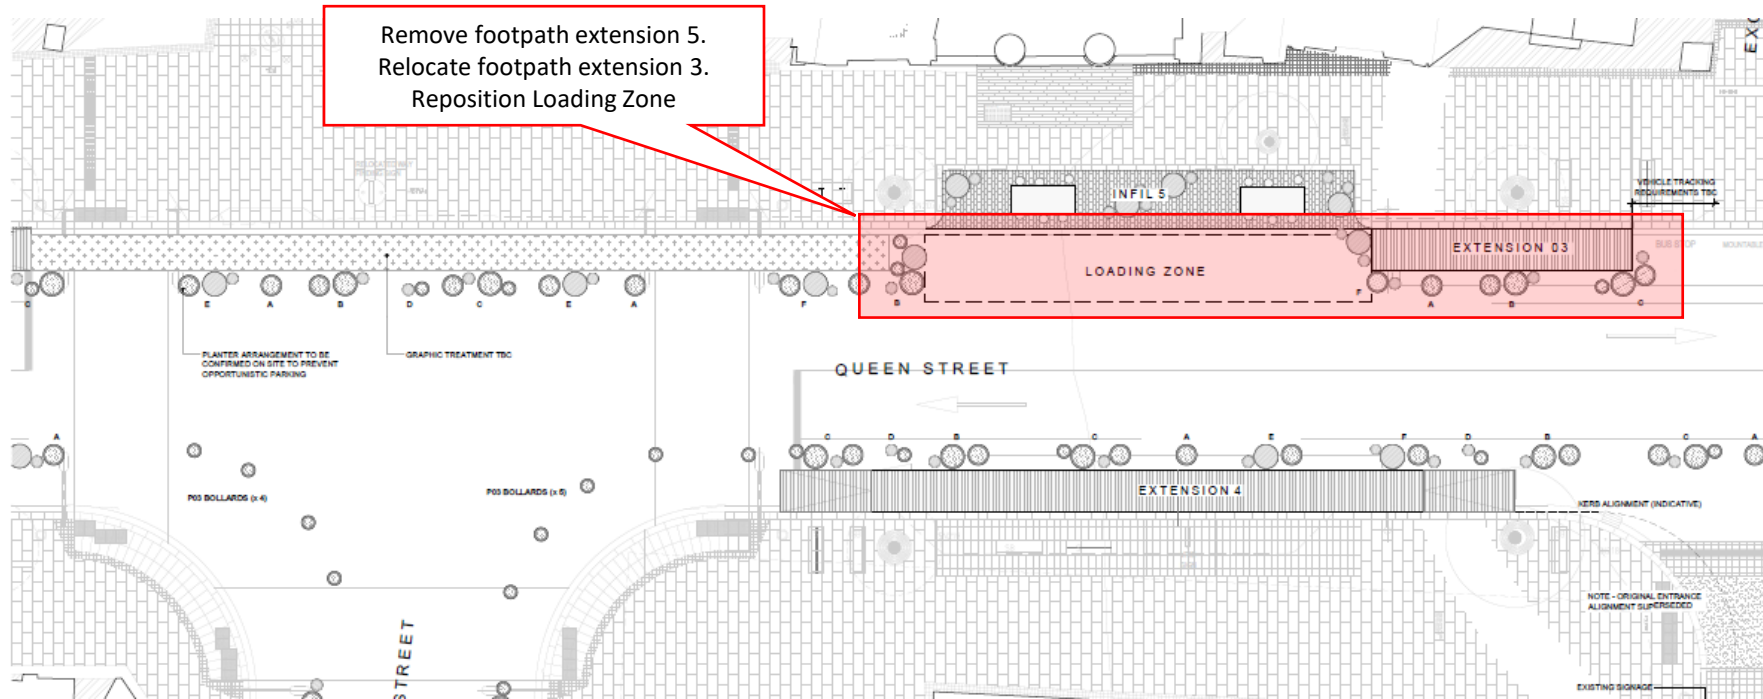

Alternative Plan

Original Plan

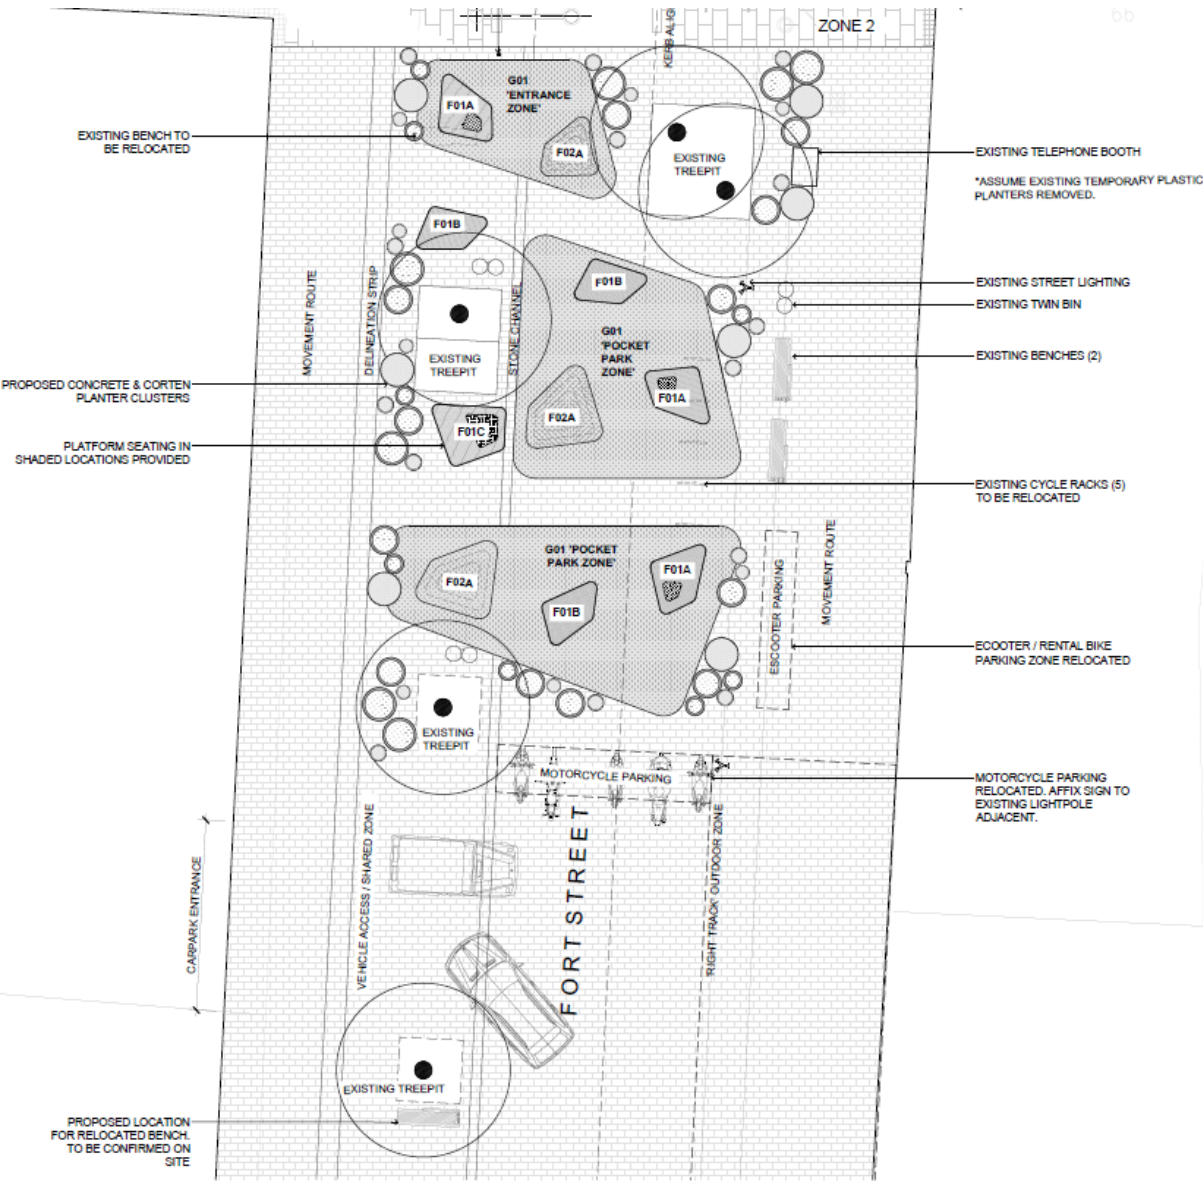

Alternative Plan

